




ESC 1:50

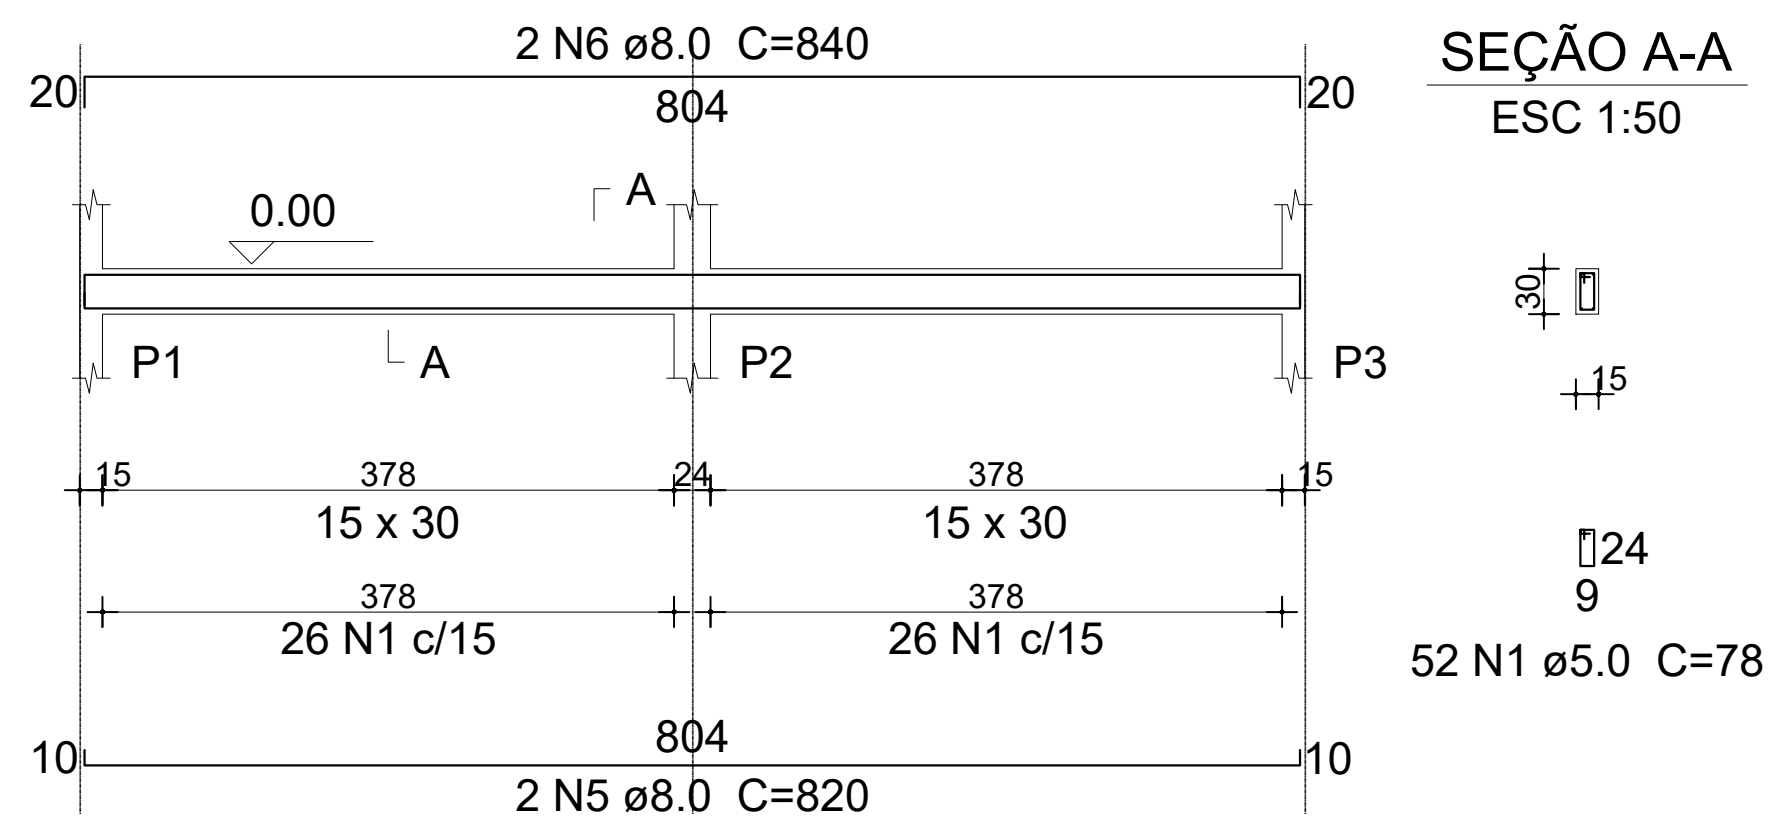


ESC 1:50

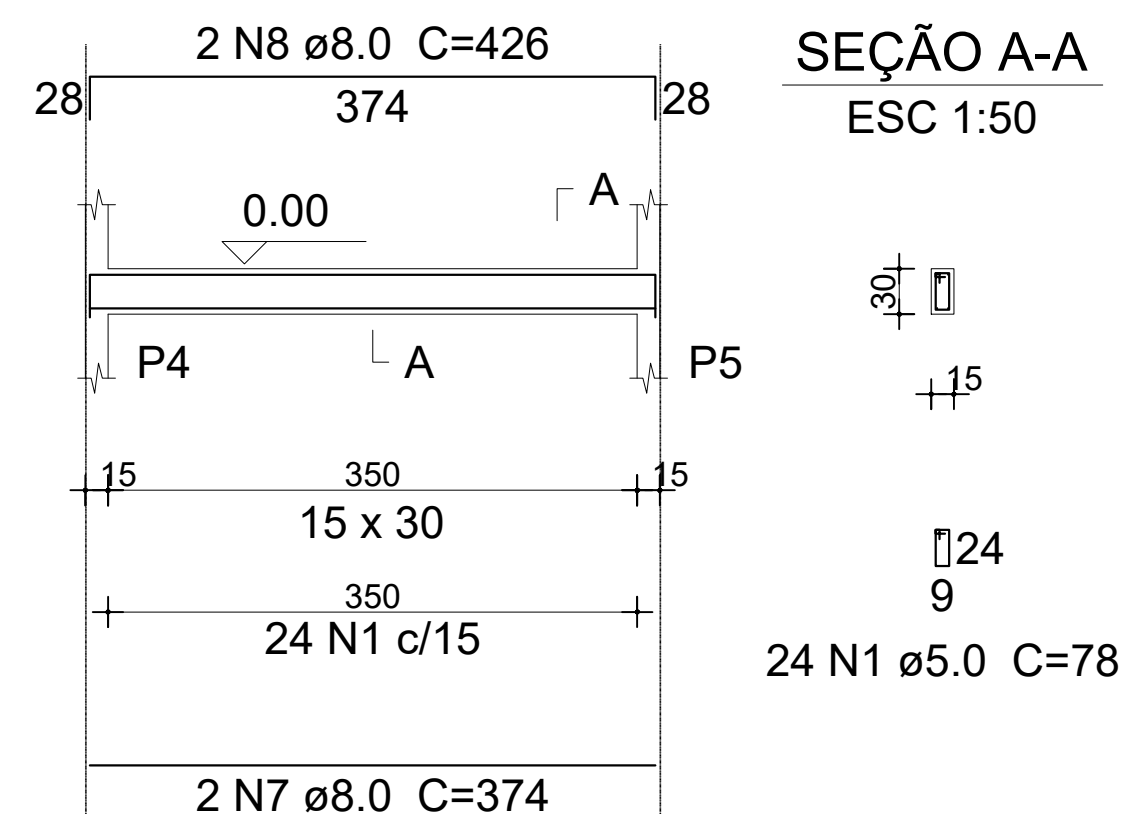


ESC 1:50

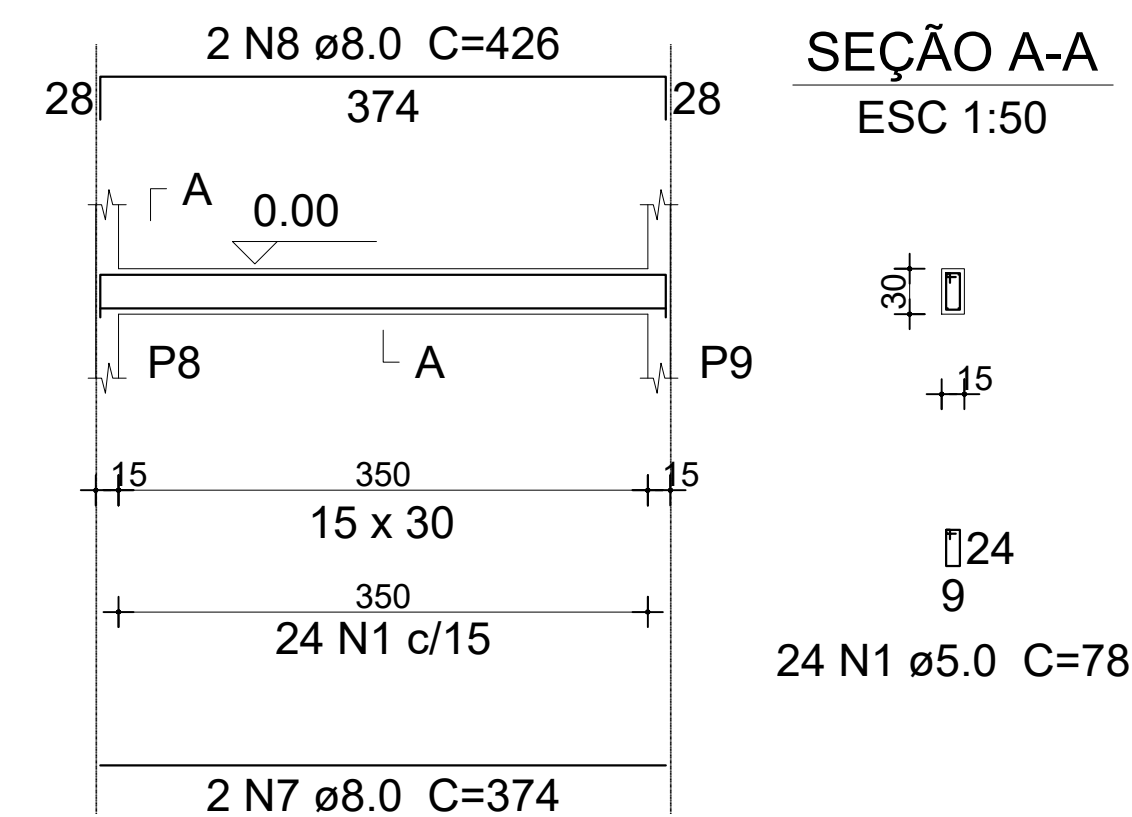

ESC 1:50

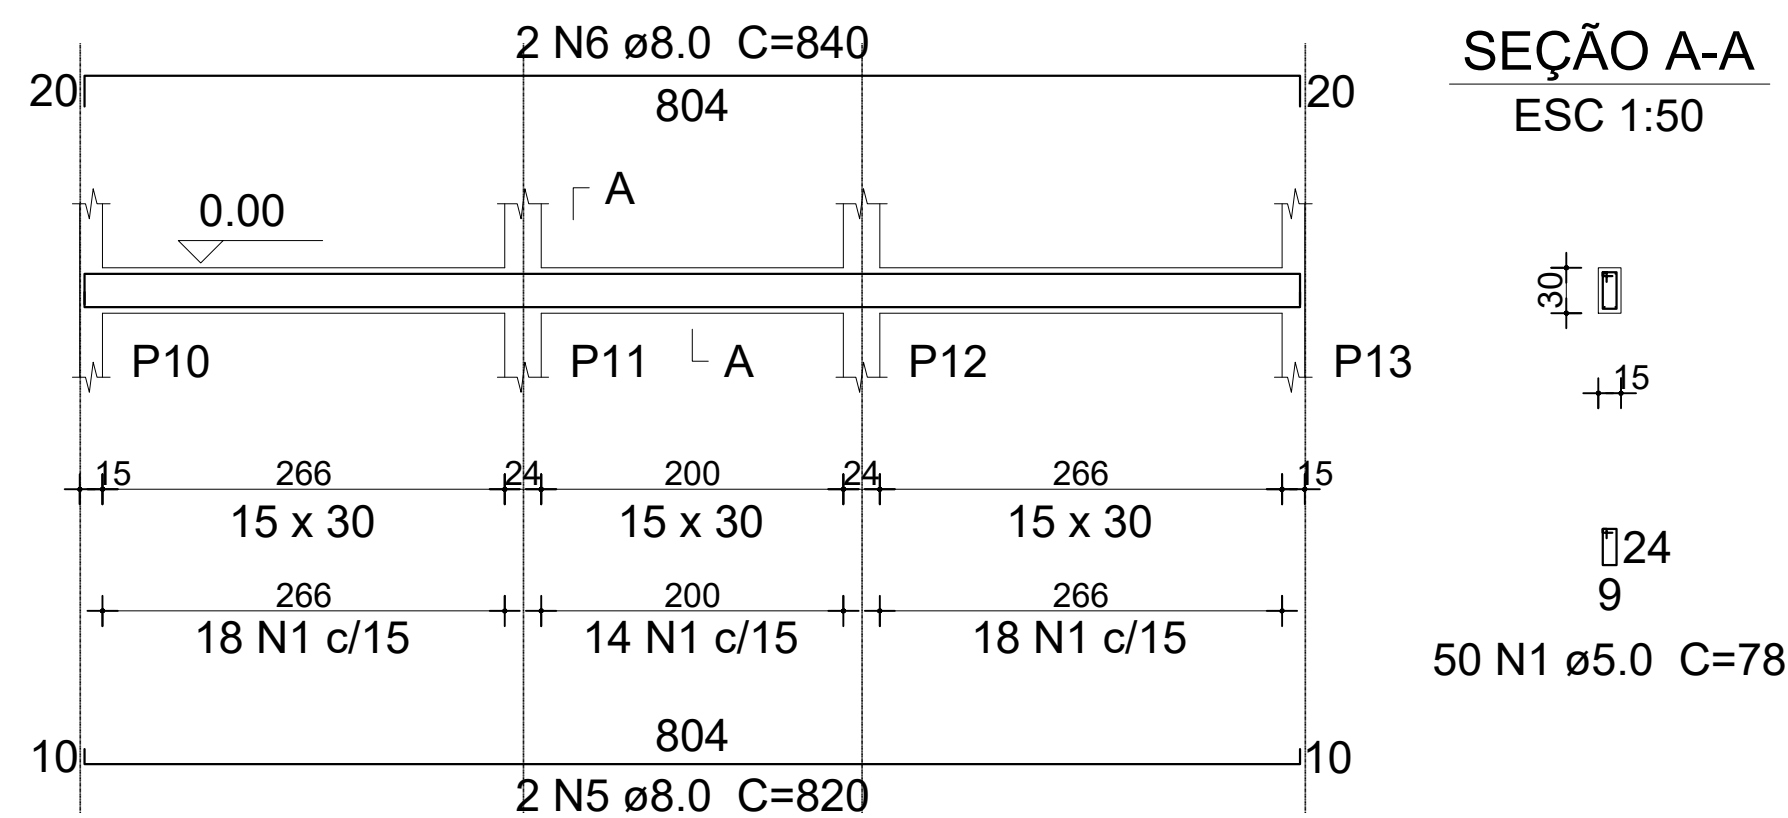

ESC 1:50

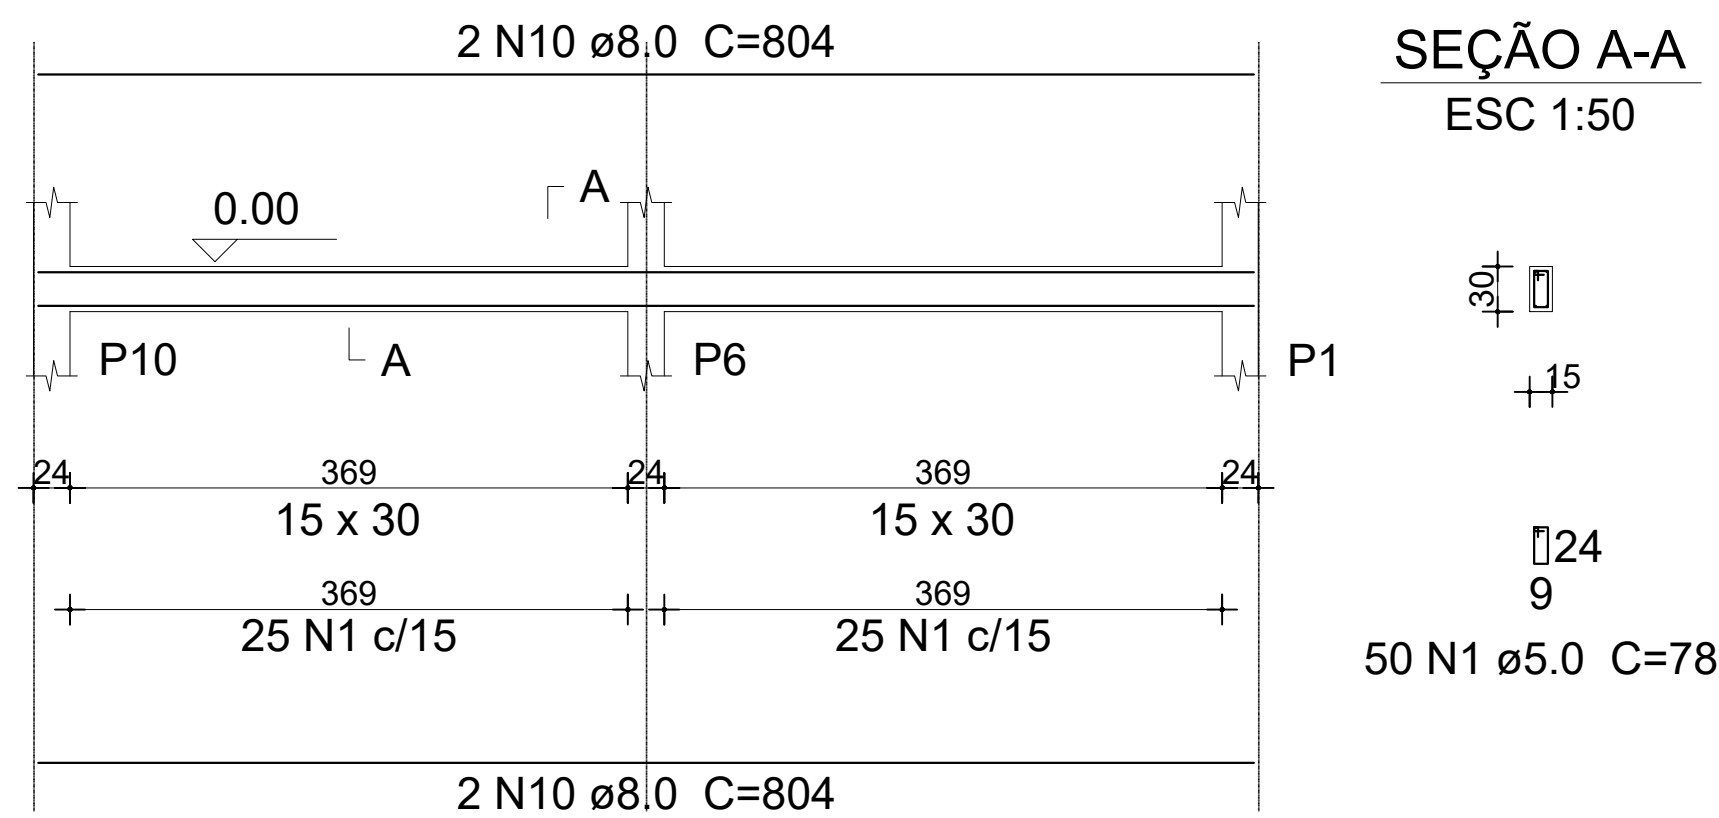



13xB13	VB1	VB2
VB3	VB4	VB5
VB6	VB7	VB8

AÇO	N	DIAM (mm)	QUANT (Barras)	UNIT (cm)	C.TOTAL (cm)
CA60	1	5.0	296	78	23088
	2	5.0	39	66	2574
	3	5.0	26	168	4368
	4	5.0	65	168	10920
CA50	5	8.0	4	820	3280
	6	8.0	4	840	3360
	7	8.0	8	374	2992
	8	8.0	4	426	1704
	9	8.0	4	430	1720
	10	8.0	8	804	6432
	11	10.0	52	VAR	VAR



AÇO	DIAM (mm)	C.TOTAL (m)	PESO + 10 % (kg)
CA50	8.0	194.9	84.6
	10.0	44.8	30.3
CA60	5.0	409.5	69.4
PESO TOTAL (kg)			
CA50	114.9		
CA60	69.4		

Volume de concreto (C-25) = 3.27 m³
Área de forma = 48.1 m²

ESC 1:50

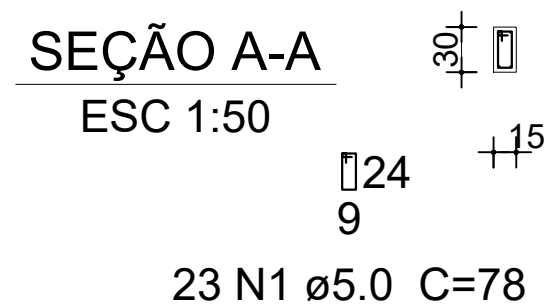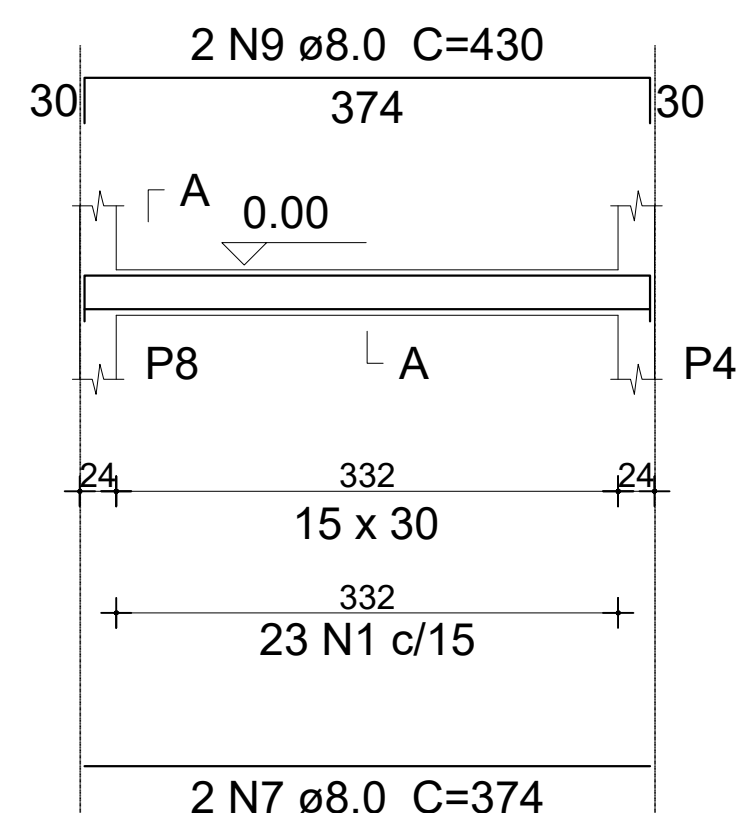

ESC 1:50

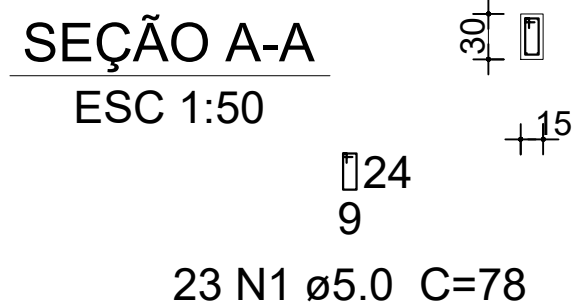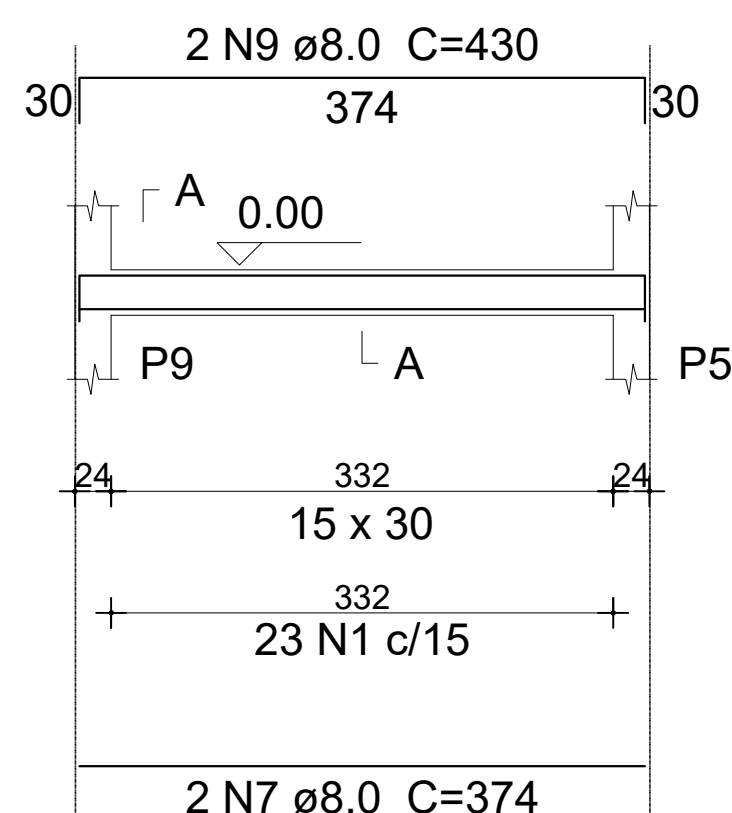

ESC 1:50

